


CODE COMPLIANCE DEPT  
 APR 15 2013  
 Sign x

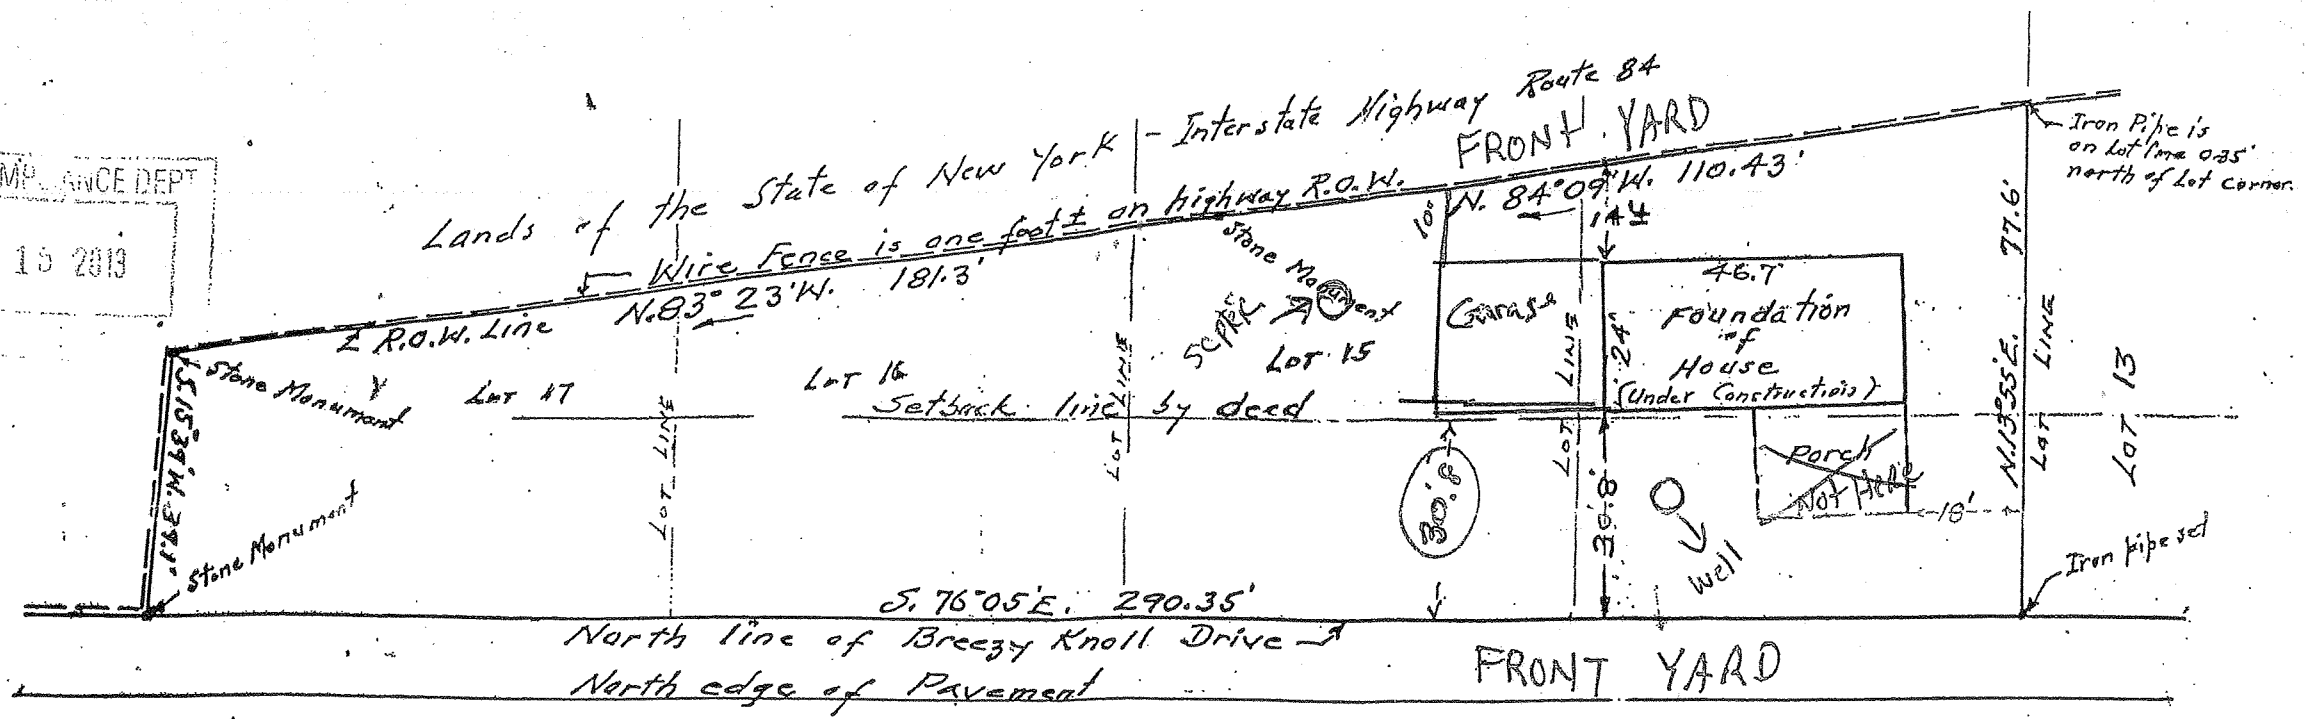

BREEZY KNOLL DRIVE

(Note: Lot numbers refer to map "Sunnyside Acres", et al, filed in Orange Co. Clerk's Office - Map # 1622)

PLAT OF SURVEY OF LANDS - BUCCIARELLI to PUZZILLO  
IN THE TOWN OF NEWBURGH, ORANGE COUNTY, NEW YORK

SCALE - 1/4" = 30 FT

TAX I.D. - SECTION 81 BLOCK 3 LOT 1.2

Lot  
 70x290  
 20300

(R3)

NO  
 Water } Public  
 Sewer } Services

Bldg = 15% = 3045 SF  
 Surface = 30% = 6090 SF

Survey by Geo. W. Corwin, Licensed Land Surveyor, N.Y. # 26352  
 Completed June 7, 1980. Certified to Salvatore Puzzillo, and  
 Rosaria Puzzillo, C.T.I. Abstract Corp, and Lawyers Title Insurance Corp.

Geo. W. Corwin, P.L.S. 6/7/80