



Fifth Avenue

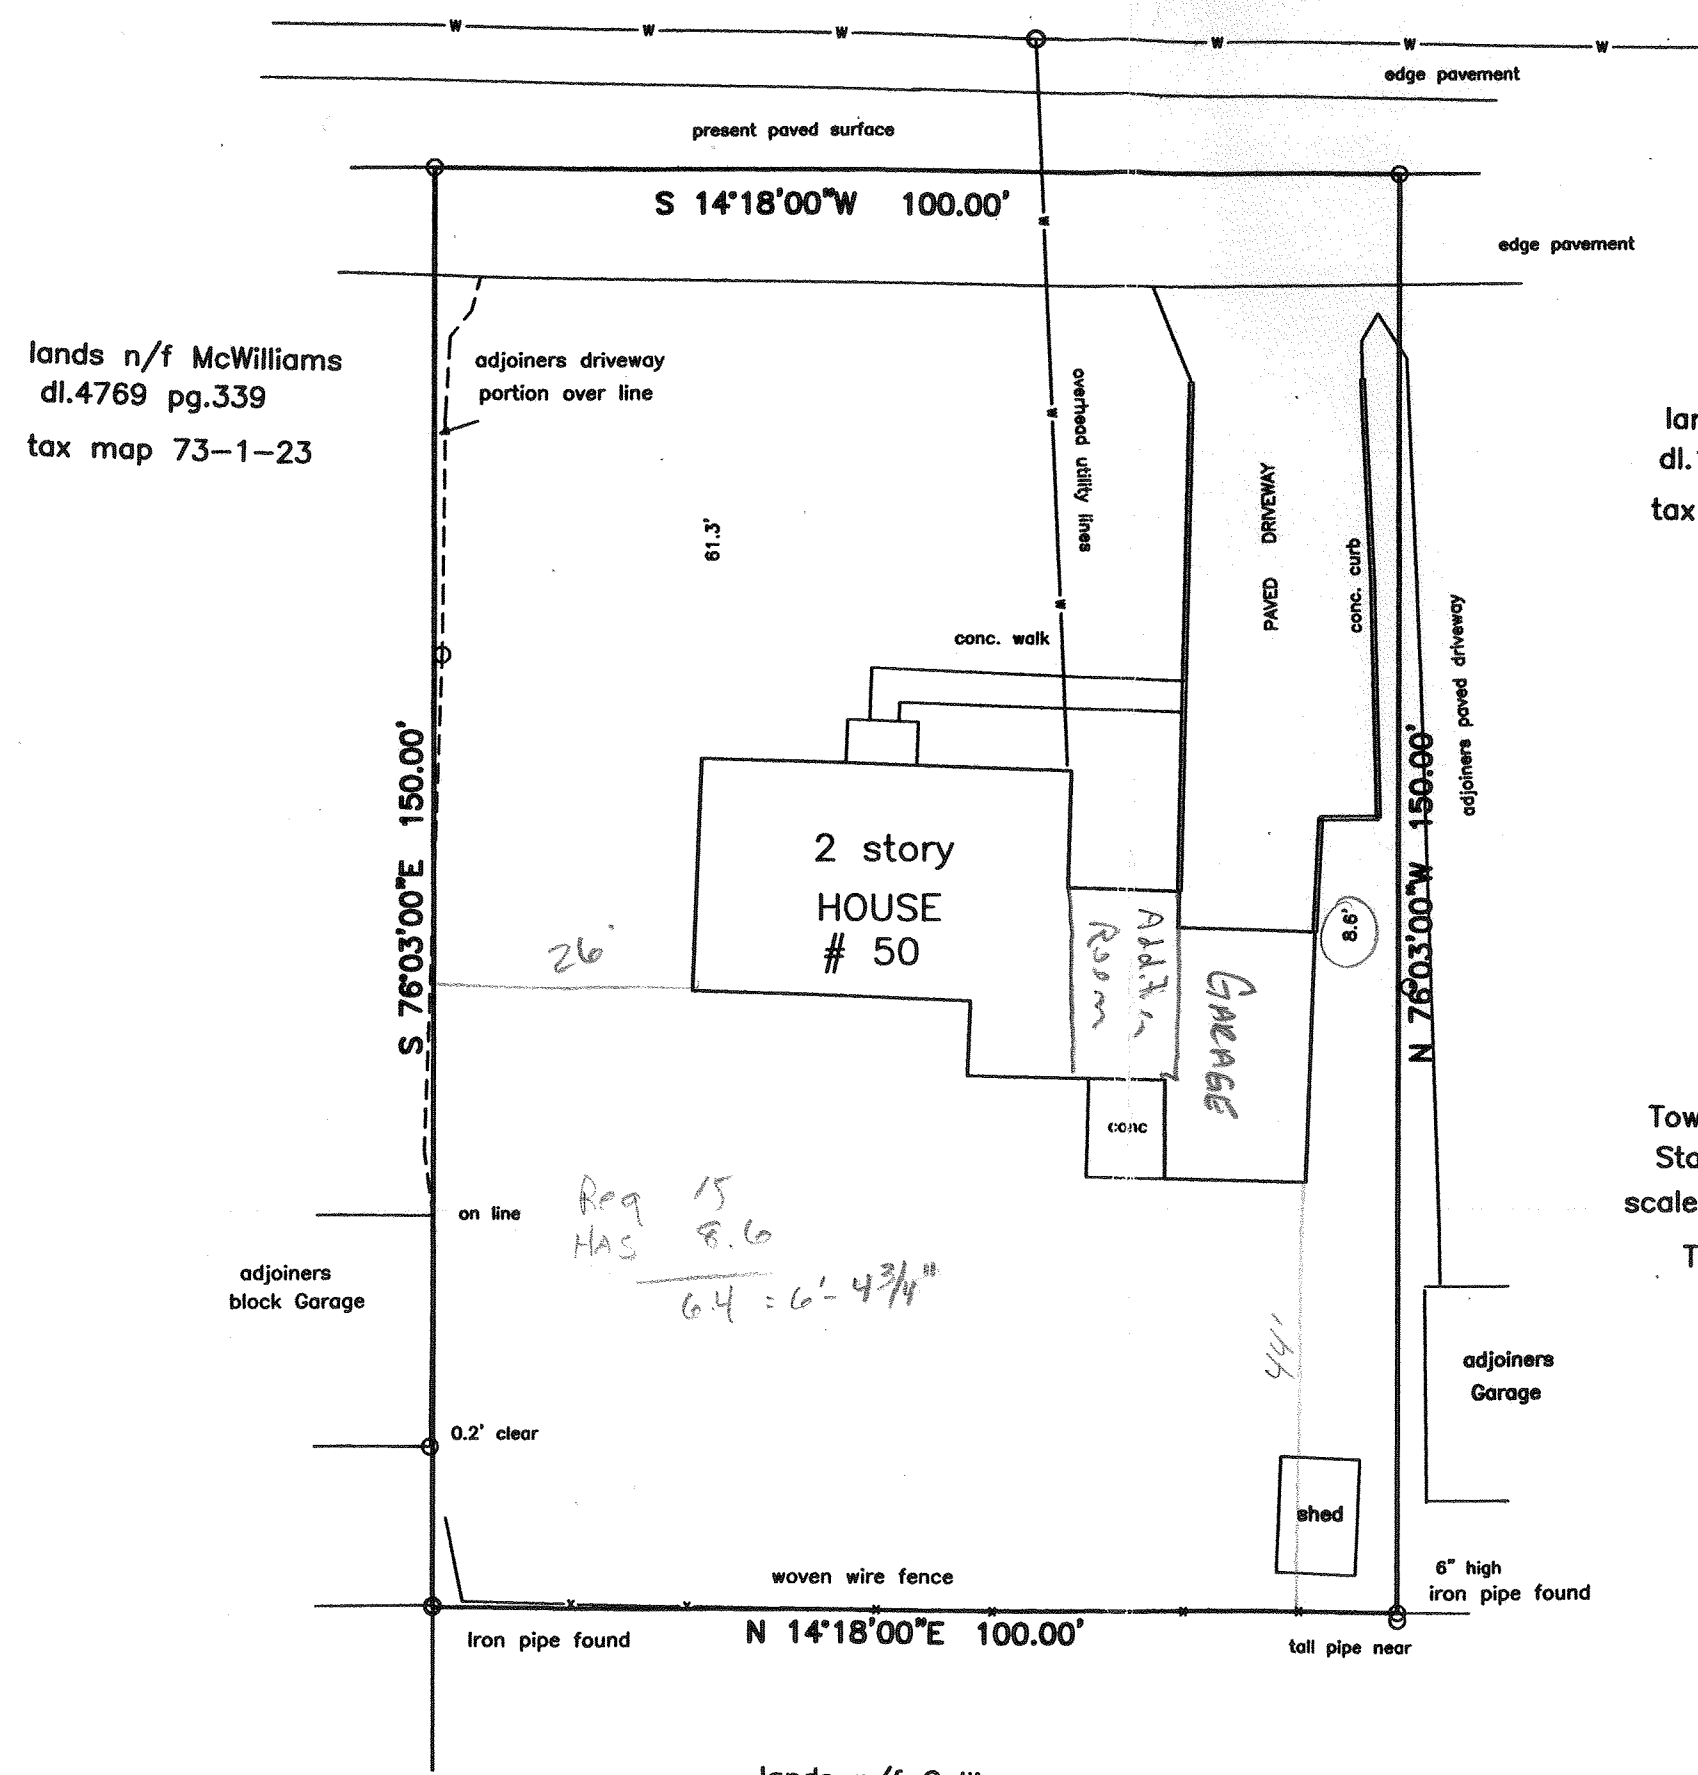

lands n/f McWilliams
dl.4769 pg.339
tax map 73-1-23

lands n/f Zoutis
dl.12844 pg.1258
tax map 73-1-25

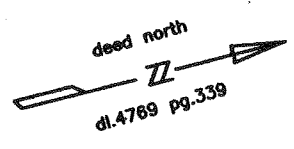

DEC 04 2015

Survey Map
of lands for
RHODES

Town of Newburgh County of Orange
State of New York file # 15-167
scale 1' = 20' dated: November 17, 2015
Tax Map Section 73 Block 1 Lot 24

Area: 0.34 Acres

50 FIFTH Ave

Unauthorized Alteration or Addition To
This Map is A Violation of Sect. 7209(2)
Of The New York State Education Law.
Copies Of This Map Not Having The
Embossed Seal Of The Land Surveyor
Shall Not Be Valid.
Guarantees Or Certifications Are Not
Transferable To Additional Institutions
Or Subsequent Owners.

lands n/f Galli
dl.3956 pg.260
tax map 73-1-3.4
filed map # 211-93

Subject to all Rights of way and Easements over
the portion of the parcel which lie within the
bounds of Fifth Avenue
No underground improvements and any buried utility lines shown
Buried utility service lines exist



DANIEL J. O'BRIEN
PROFESSIONAL LAND SURVEYOR