


FILED MAP NORTH


LOT 7


LOT 8

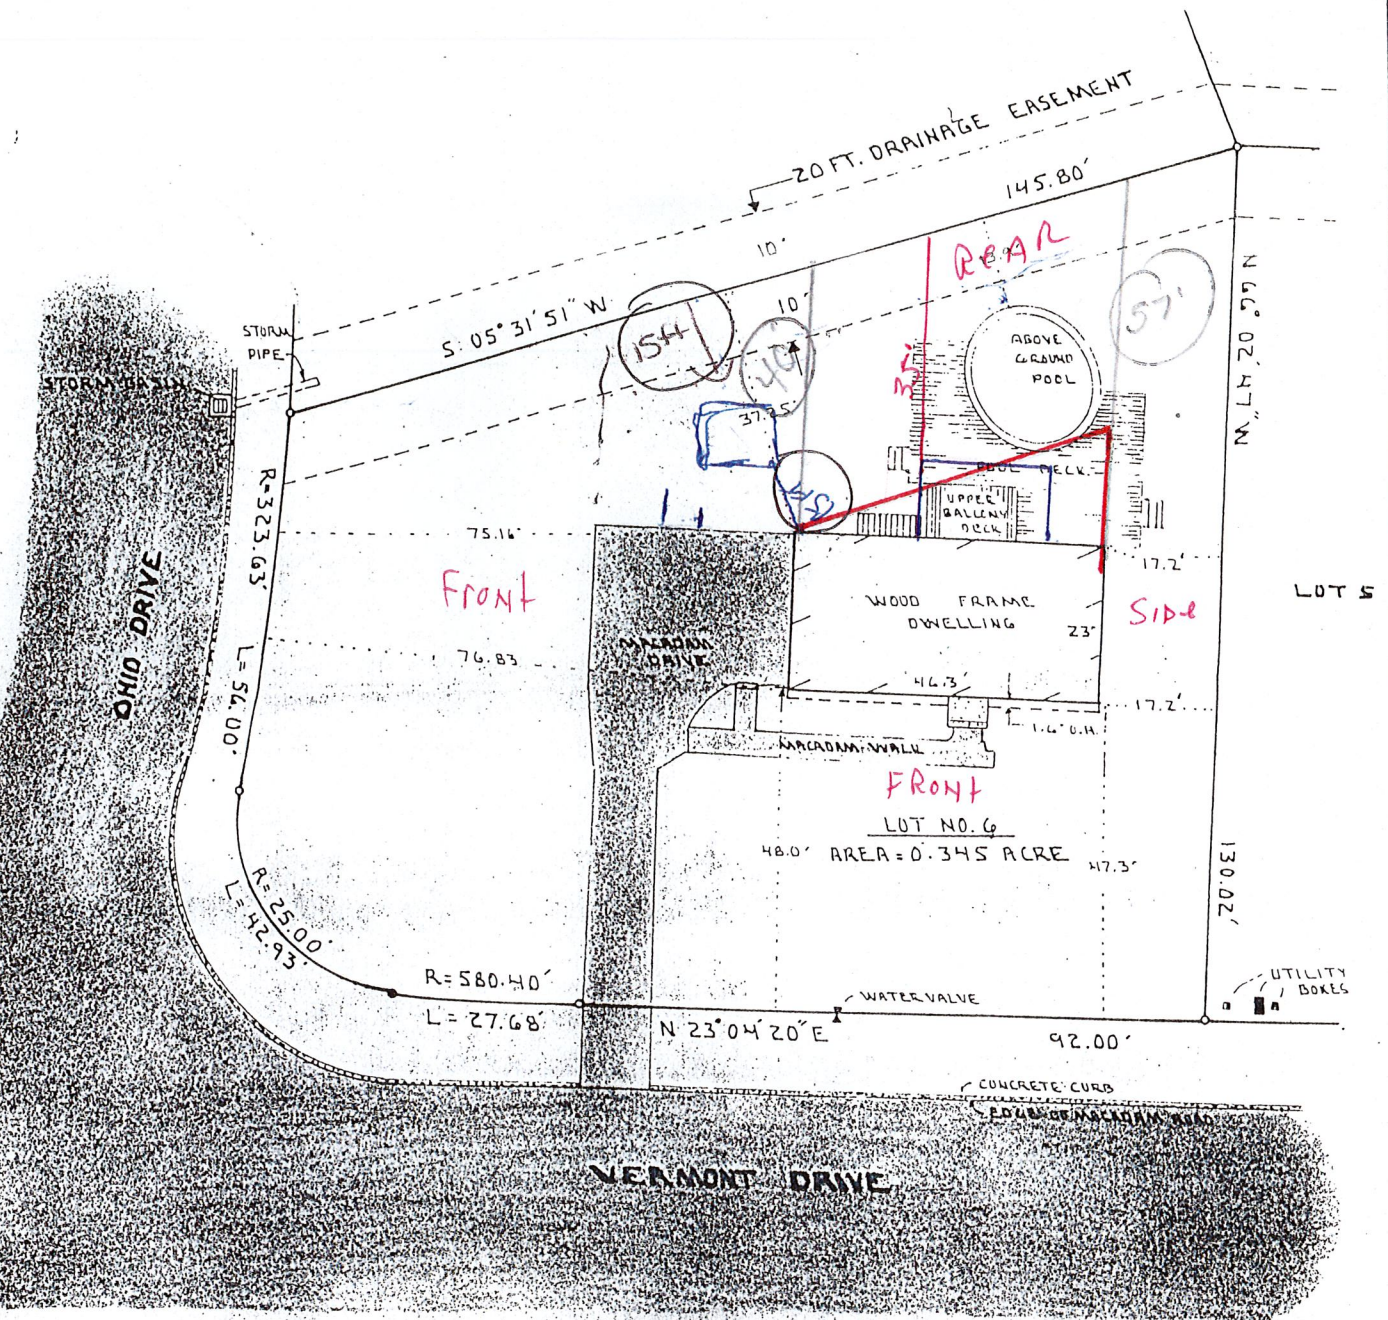


REFERENCE TO MAP OF "WEDGEWOOD PARK"  
 O.C.C.O. FILED MAP NO. 2847, LOT 6, BLK F.  
 TAX MAP SECTION 105 BLOCK 10 LOT 1

**LAND SURVEY MAP**  
 PREPARED FOR  
**JUAN DIAZ & LUZ A. ANDUJAR**  
 SITUATE IN THE

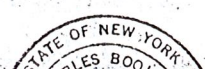

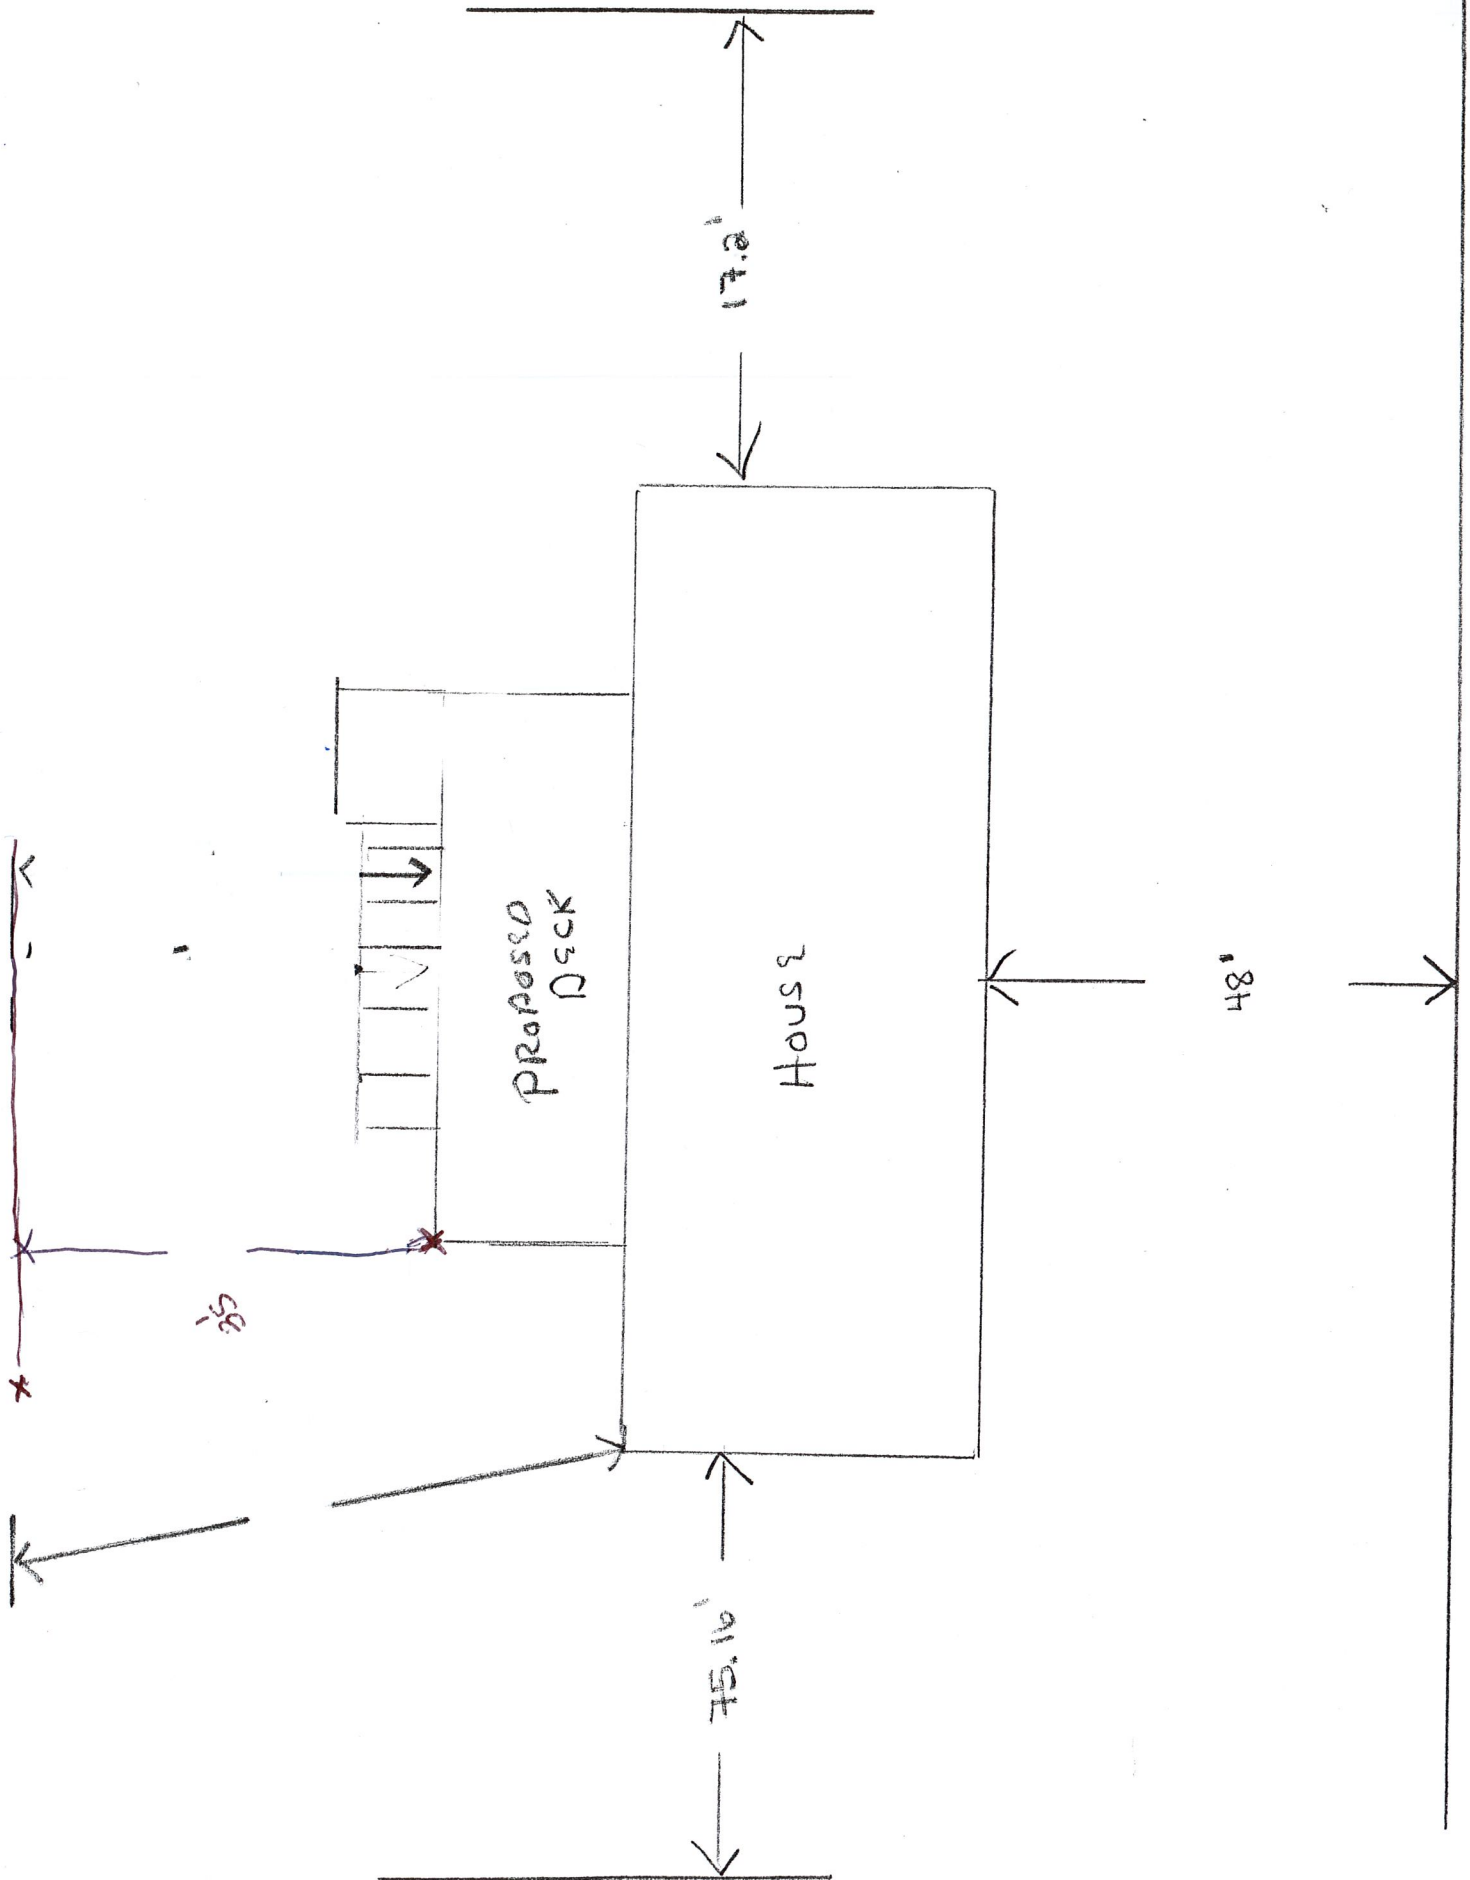

FLOOR JOIST 2x8  
 BOX 2x8  
 GIRDER TRIPLE 2x11  
 ALL POST 6x6  
 ALL MUD PARS 12"x  
 ALL FLOOR JOIST  
 GET TIKO HAIR  
 ALL GIRDER &  
 MUD CONNECTIONS  
 WITH TIKOS  
 RIBBON BOARD  
 LAGGED TO HOLES  
 WITH 3/8" x 5" LAGS  
 16" o/c

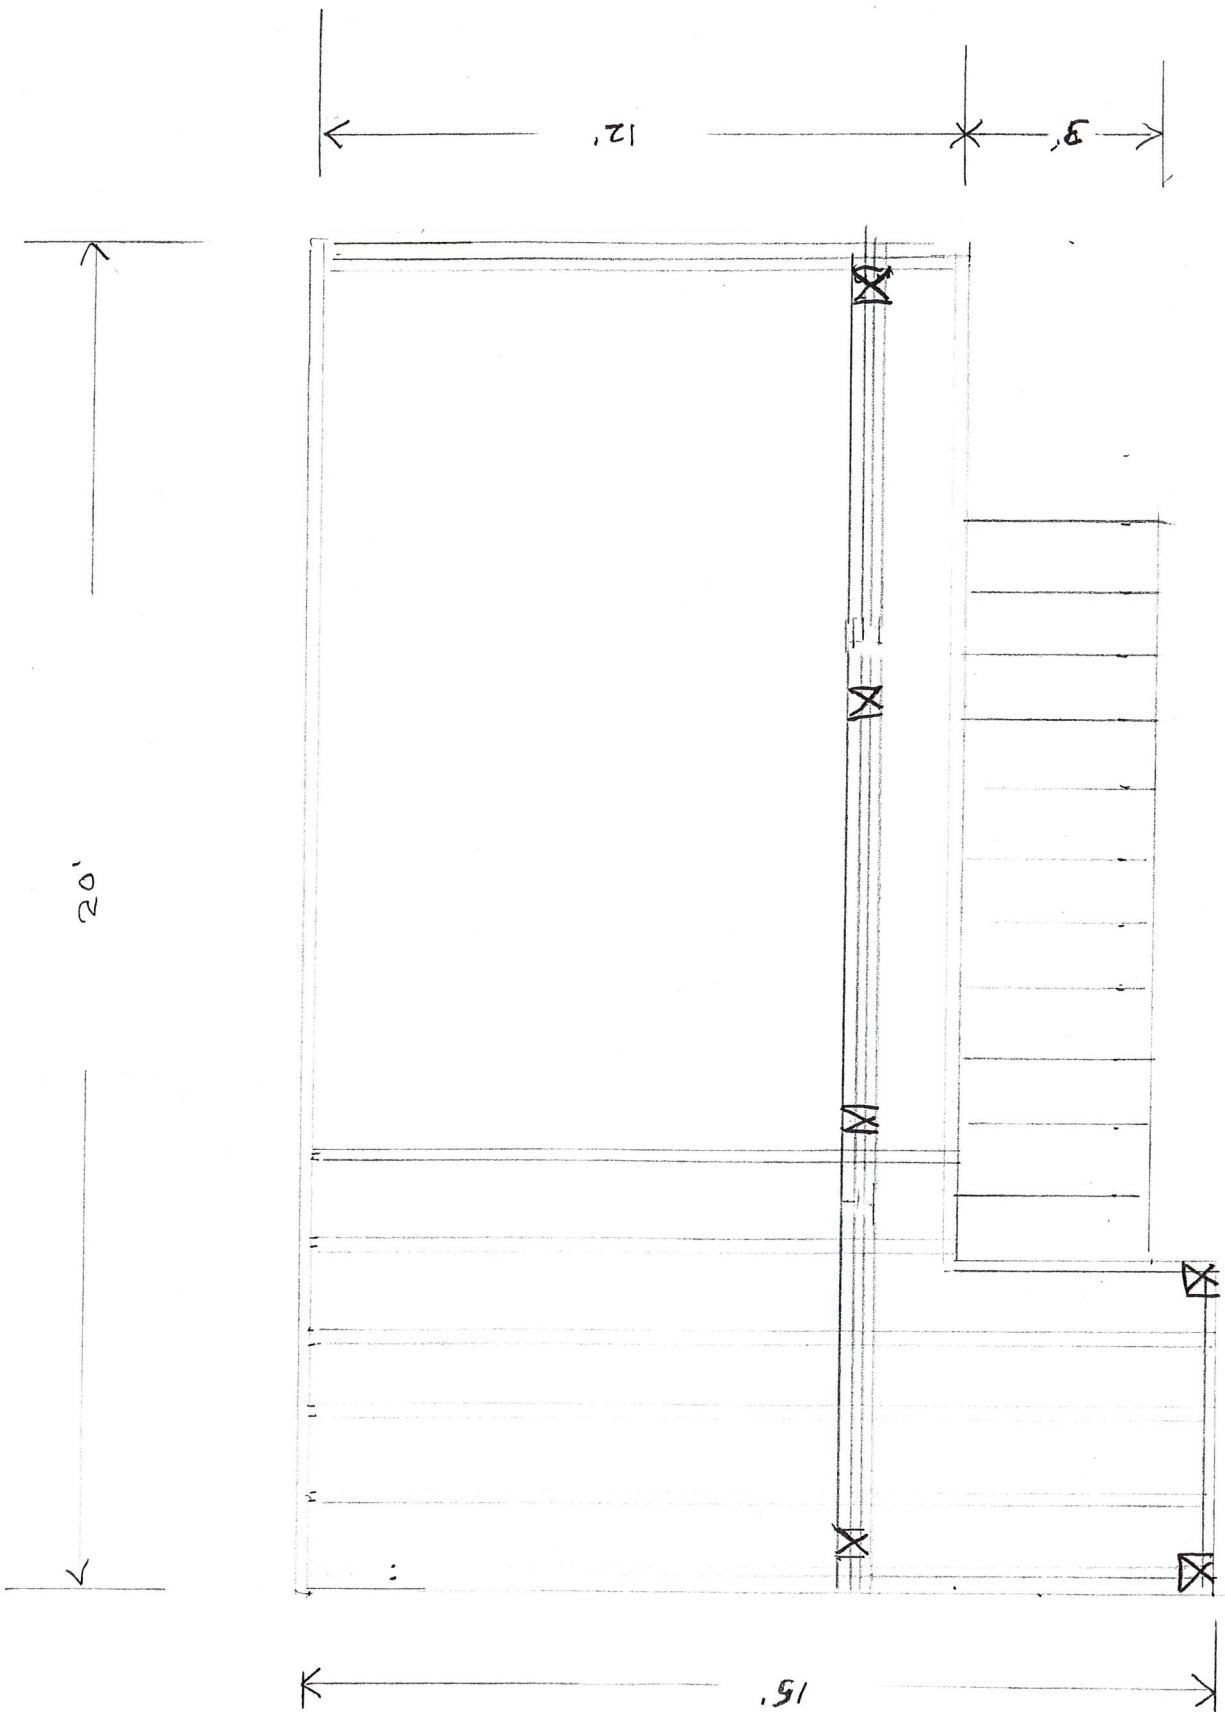

3/8 SCALE