


#19 Newburg

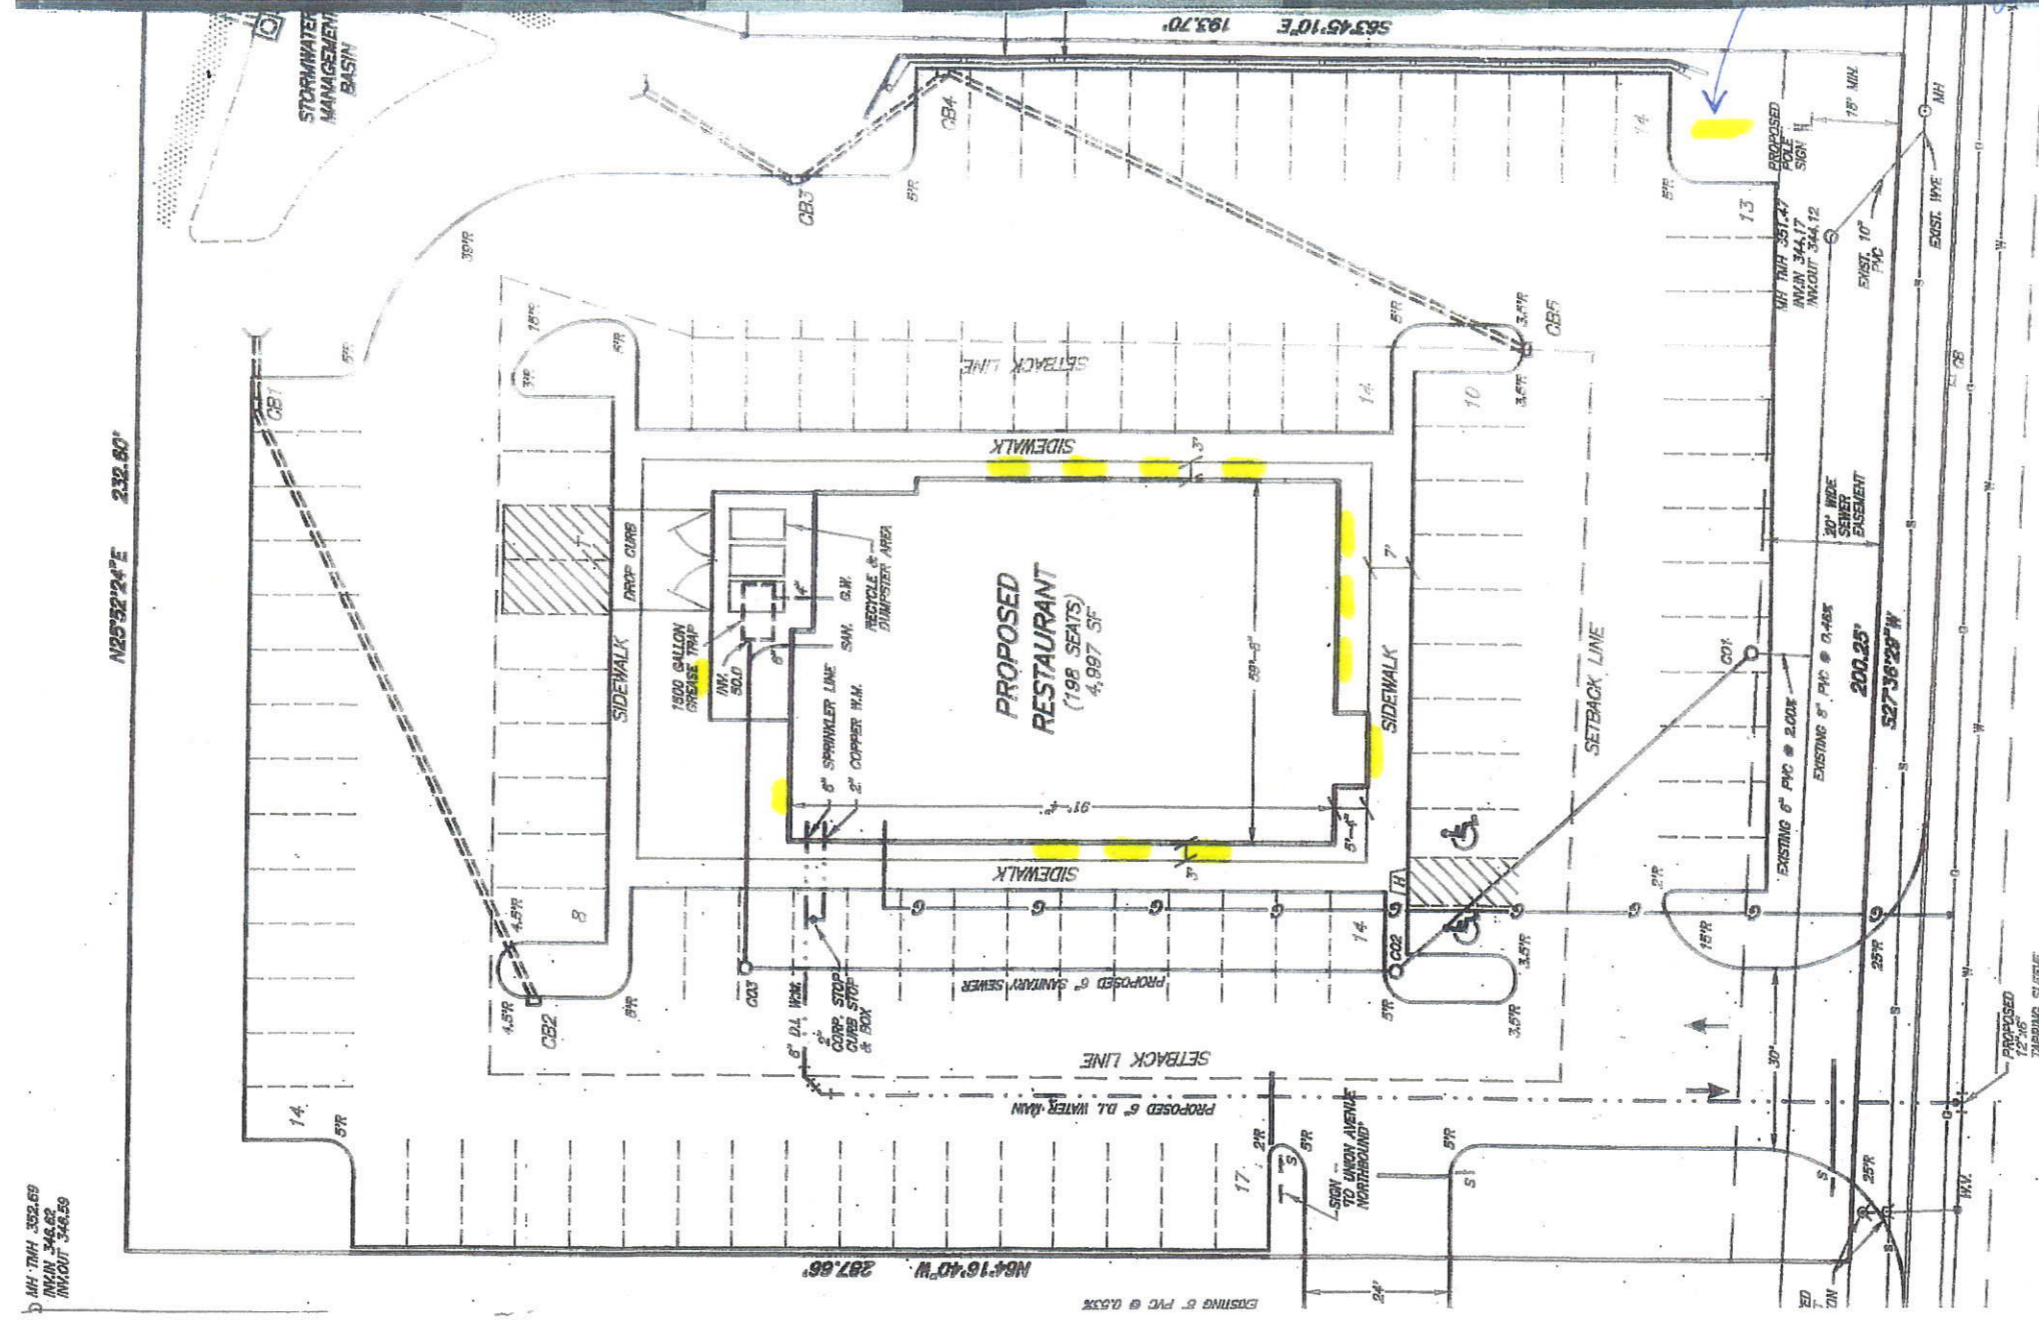

Existing pole sign  
to have replacement  
Box top + Readograph

